


Resin Bound Permeable Surfacing

Recommended Specification for Terrabase Rustic

Permeable Driveway (SUDS)

Typical Base Build Up

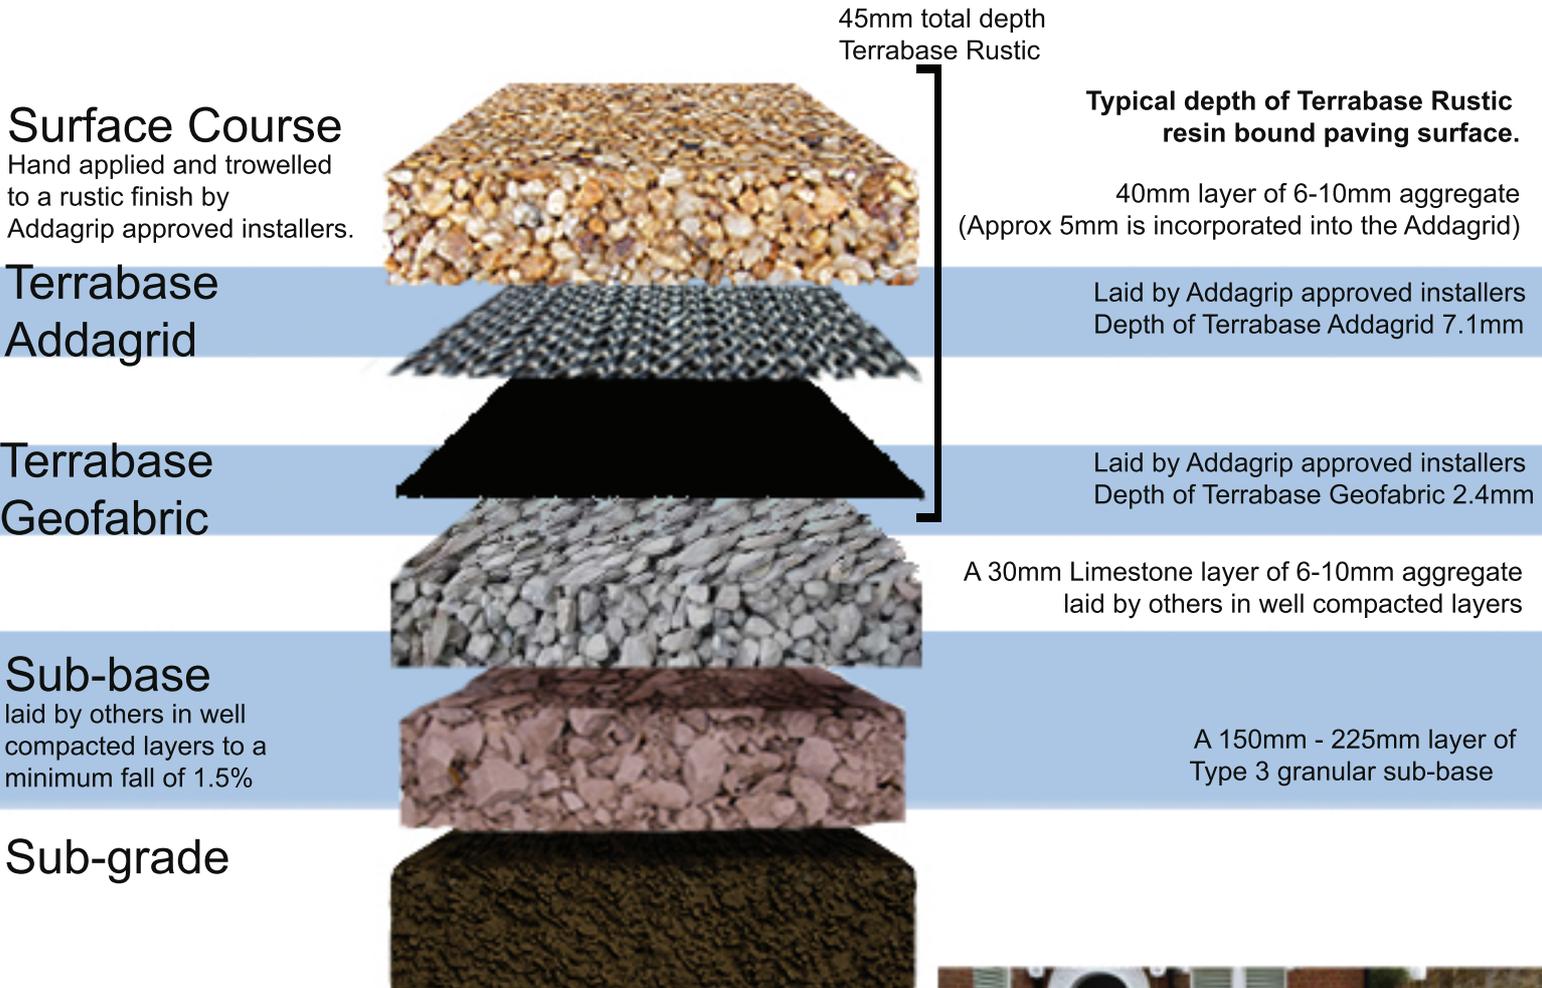

NOTE: A suitable steel, wood, brick, stone or aluminium edging should be provided to ensure a neat edge detail but depending on project requirements the Geofabric can be used as an edging. The maximum tolerance of the base should not exceed 3mm under a 1m straight edge. If existing sub-grade is silty, it may be necessary to stabilise it or partially replace it with sub base/granular capping layer. If there is danger of ponding, the sub base should be laid to falls. Total sub base depth will be dictated by loading and attenuation requirements.

Any advice, recommendation or information given by Addagrip Terraco Ltd is based on practical experience and is believed to be accurate at the time of publication, no liability or responsibility of any kind (including liability for negligence) is accepted in this respect by the company, its Servants, or Agents.

